




Garage

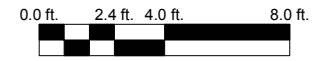

Approximately 1200 sq. ft. of finished space. 8 ft ceilings

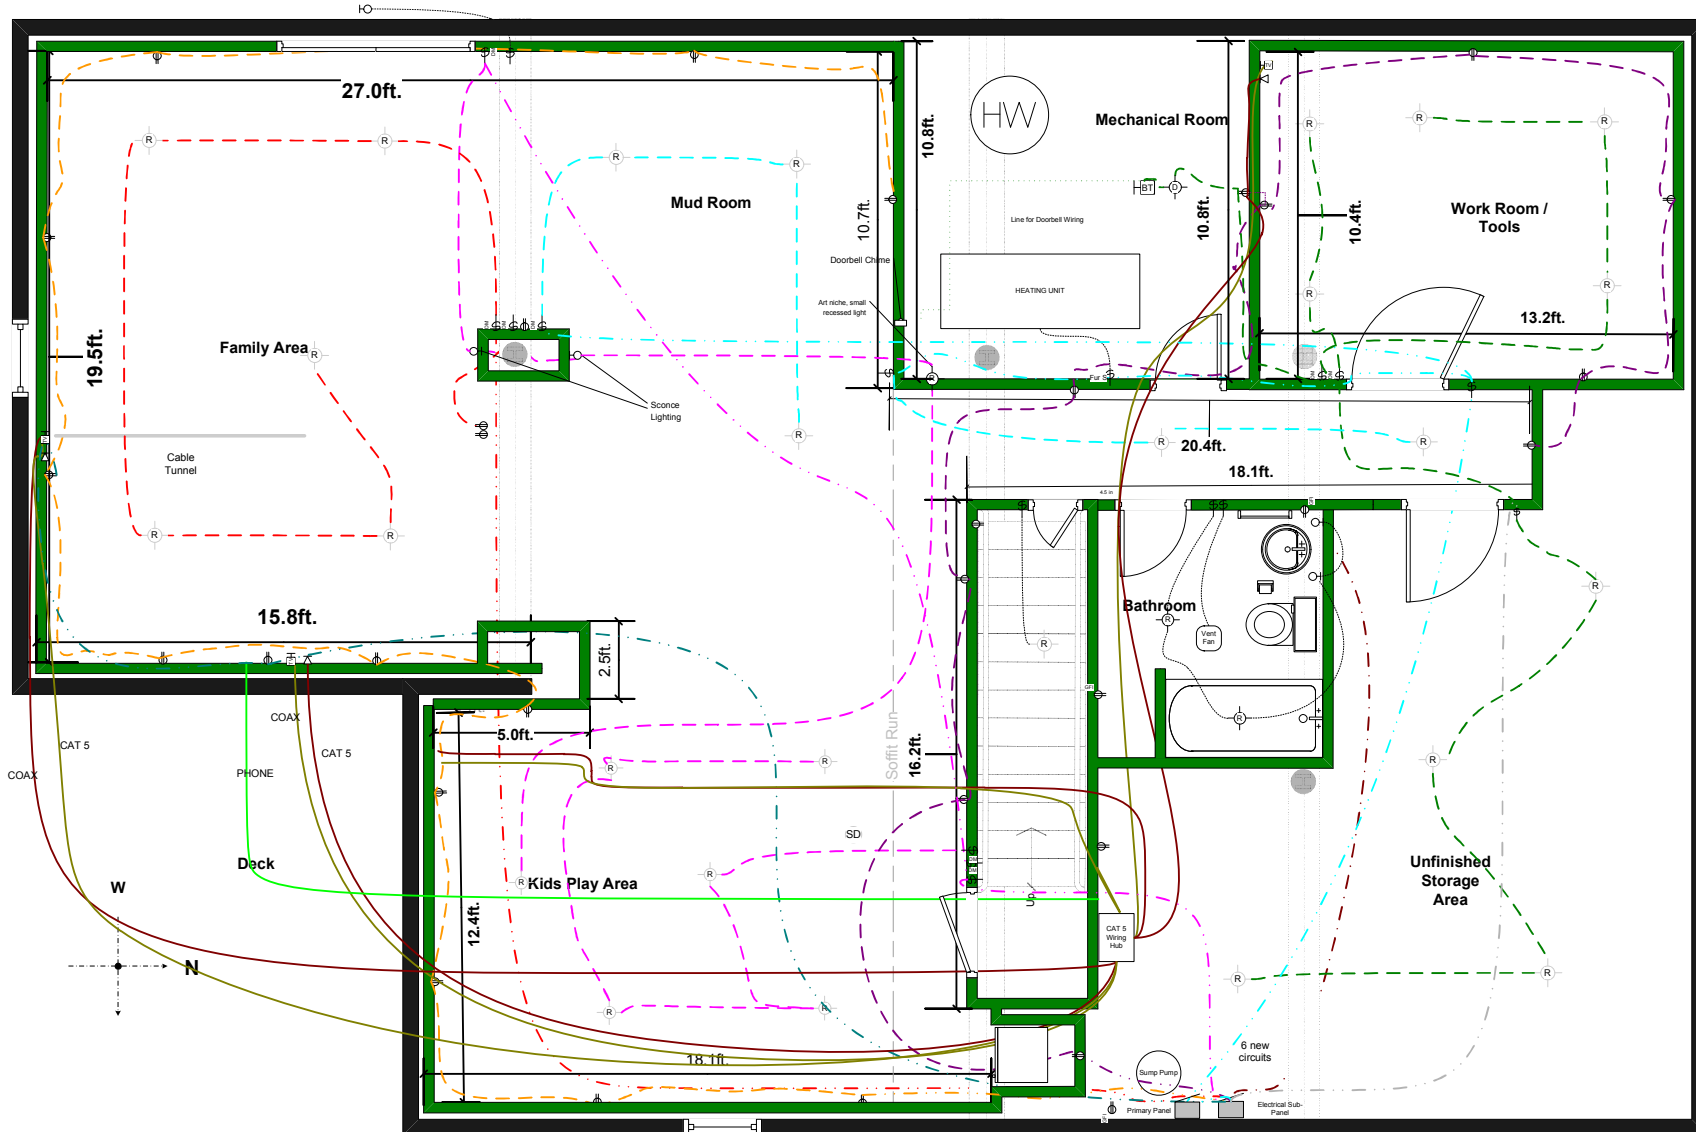

Front of House

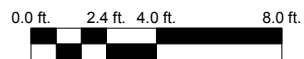

- | Plug Circuits | Light Circuits | Low Voltage |
|-----------------------------------|----------------------------|-------------|
| — Fam. Entrance, Kids Room | — Family Room | — CAT 5 |
| — Hobby Room, Hallway, Stair Wall | — Kids, Mud, Hallway | — COAX |
| — Dedicated TV/Electronics | — Hobby Room, Storage Area | — PHONE |
| — Dedicated bathroom GFI | — Path Lighting | |